




1 SOUTH ELEV- MEDIA CENTER & RESOURCE RM
 1/4" = 1' - 0"

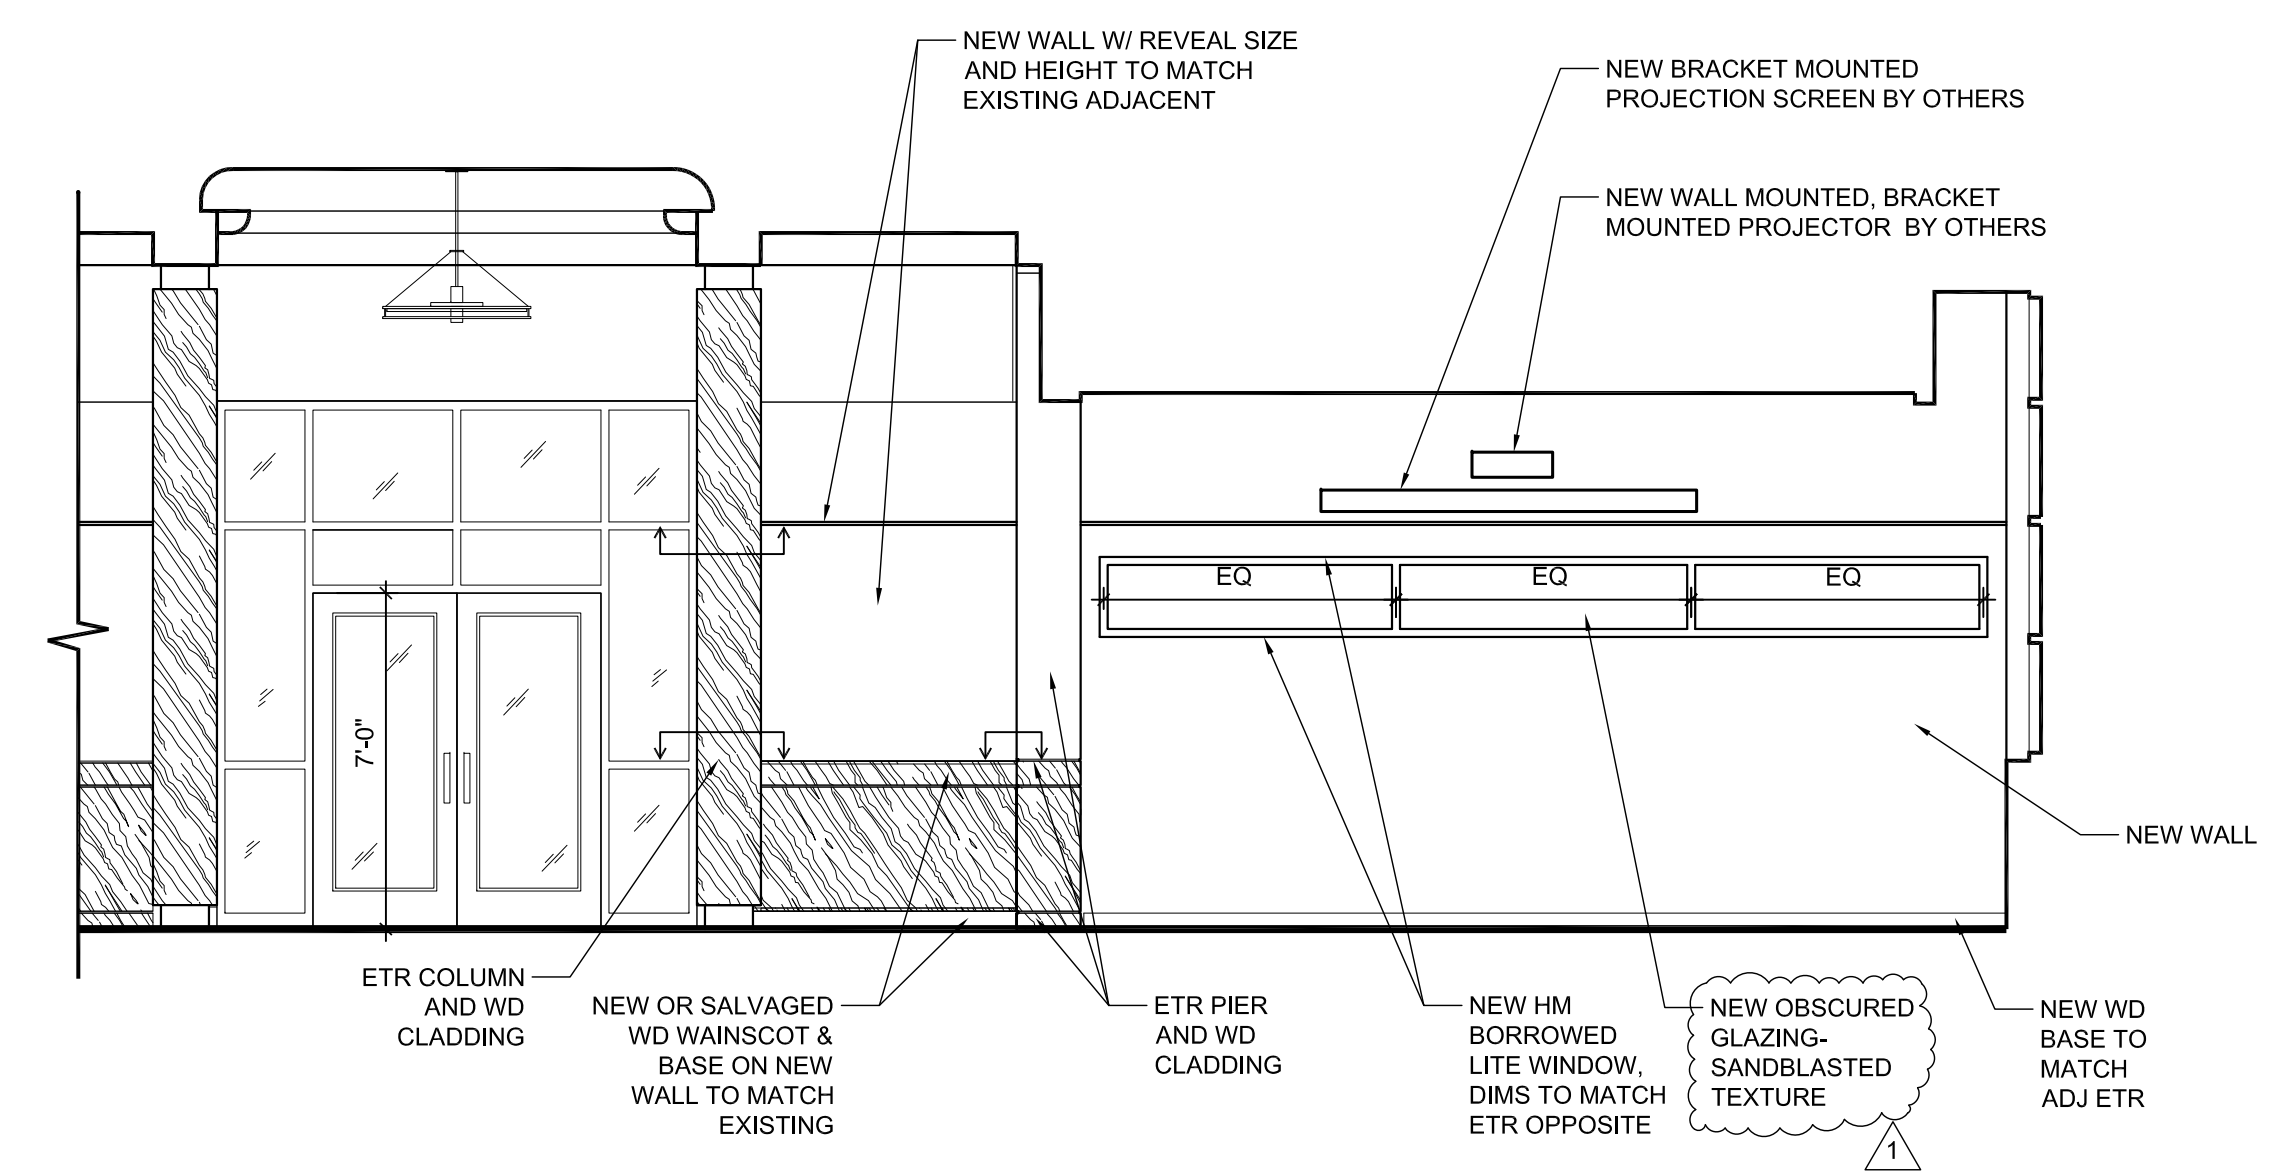


2 EAST ELEV - RESOURCE RM
 1/4" = 1' - 0"

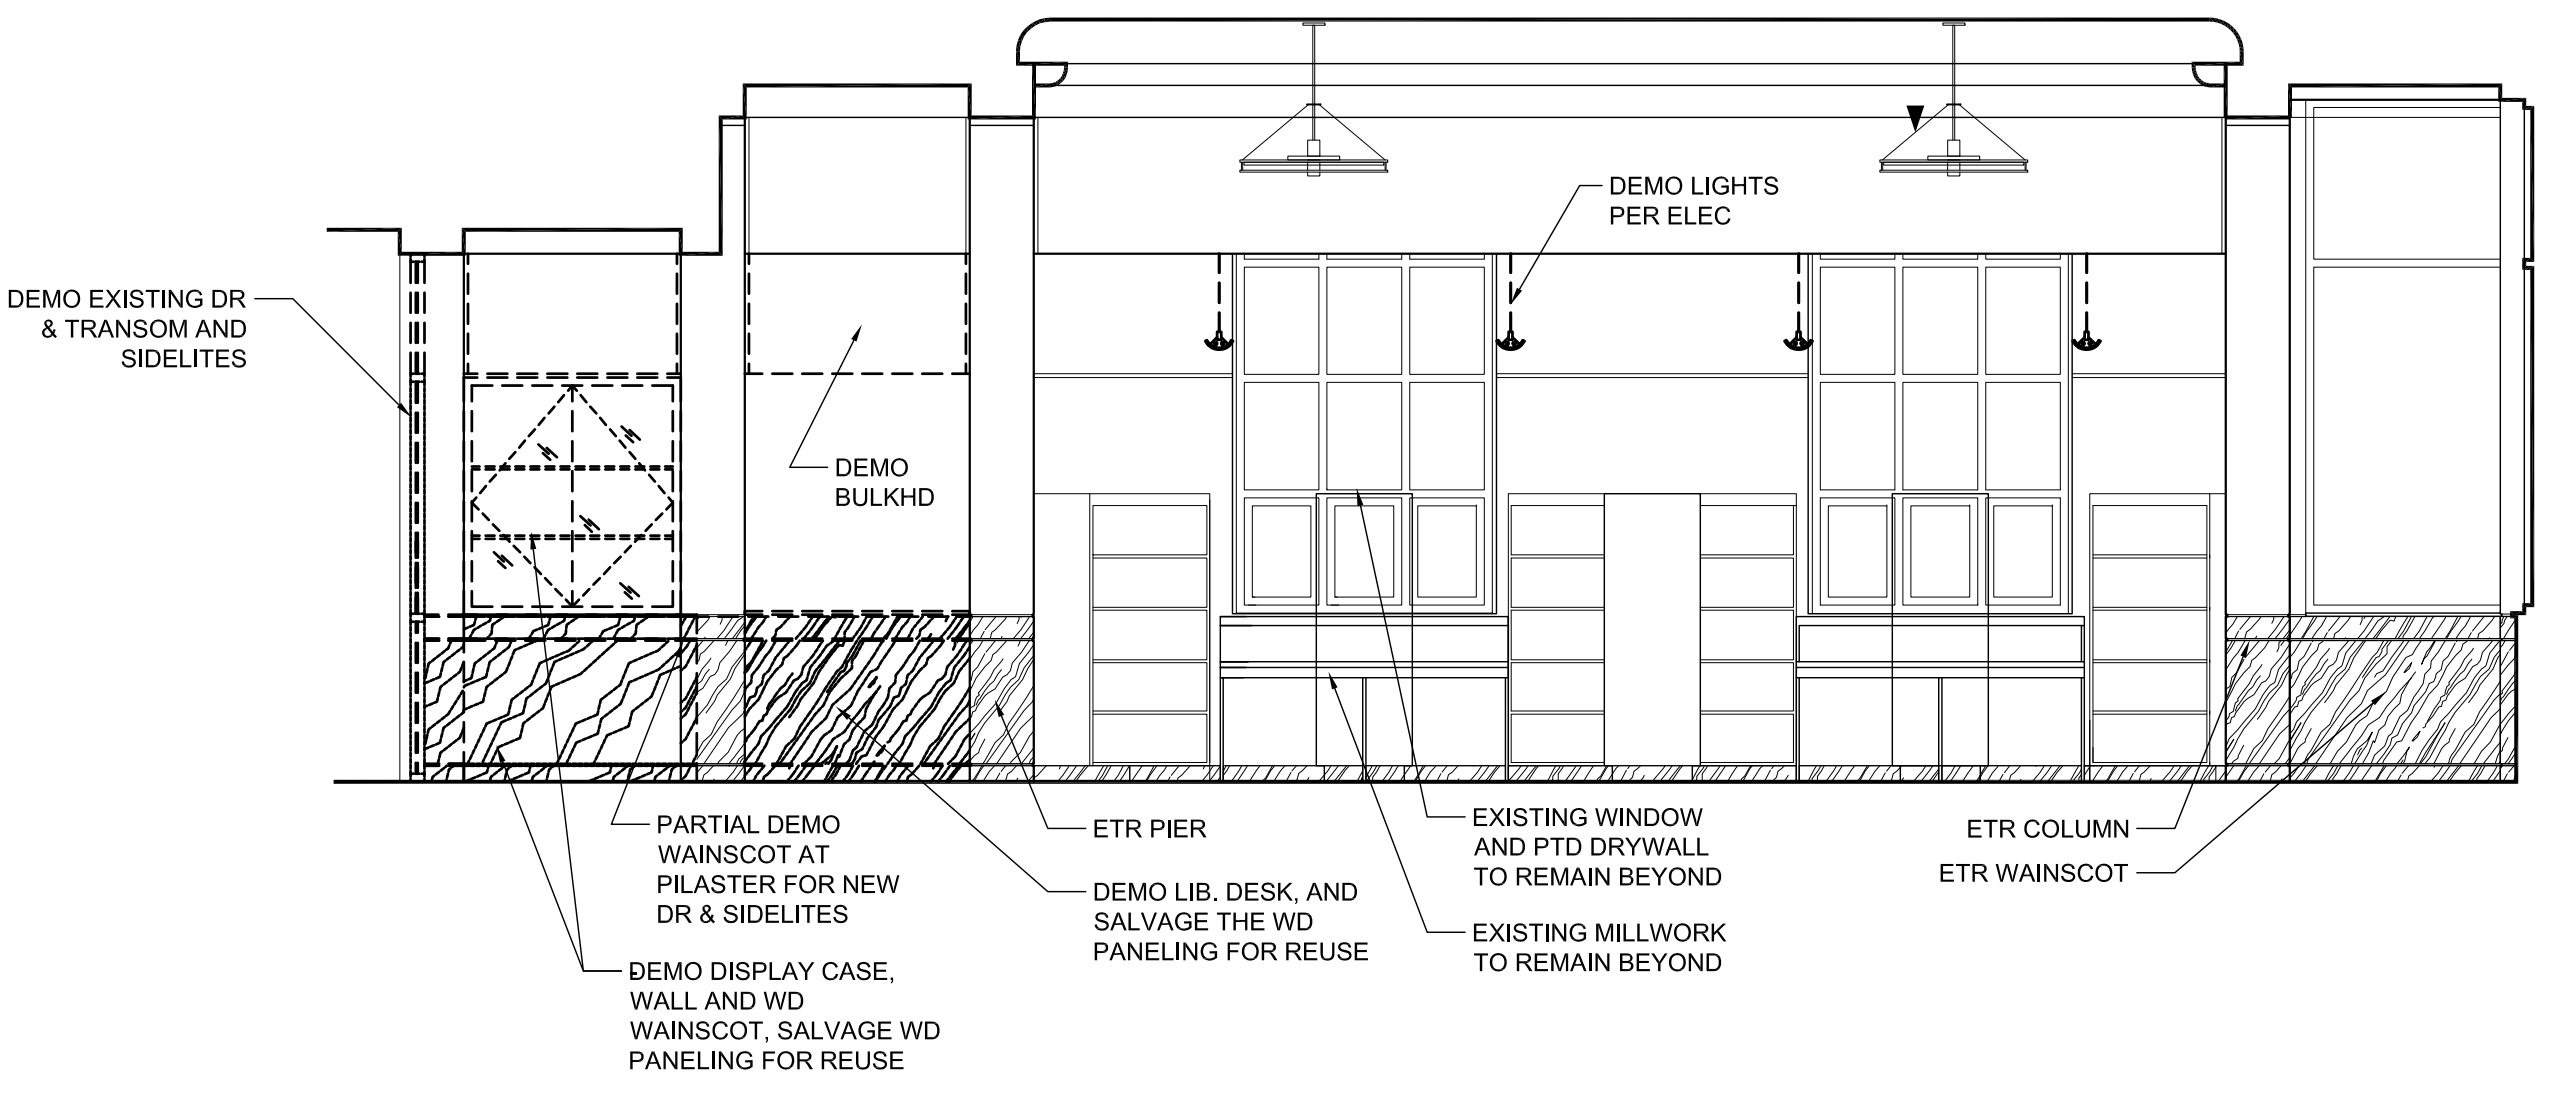

3 DEMO ELEV - MEDIA CENTER & RESOURCE RM
 1/4" = 1' - 0"

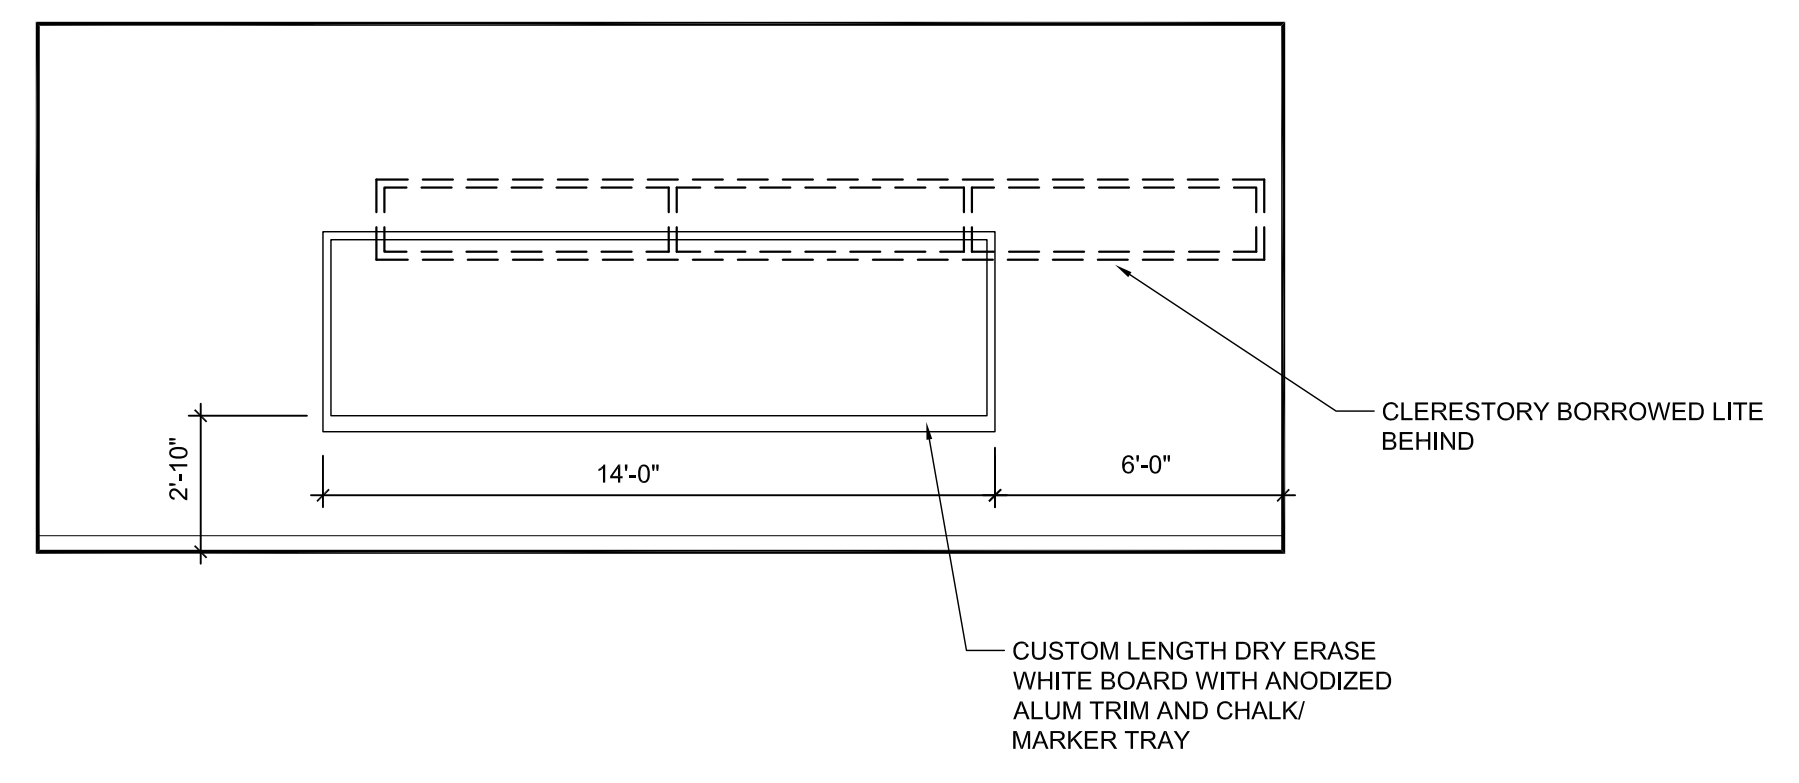

5 EAST ELEV - CLASSROOM 230
 1/4" = 1' - 0"

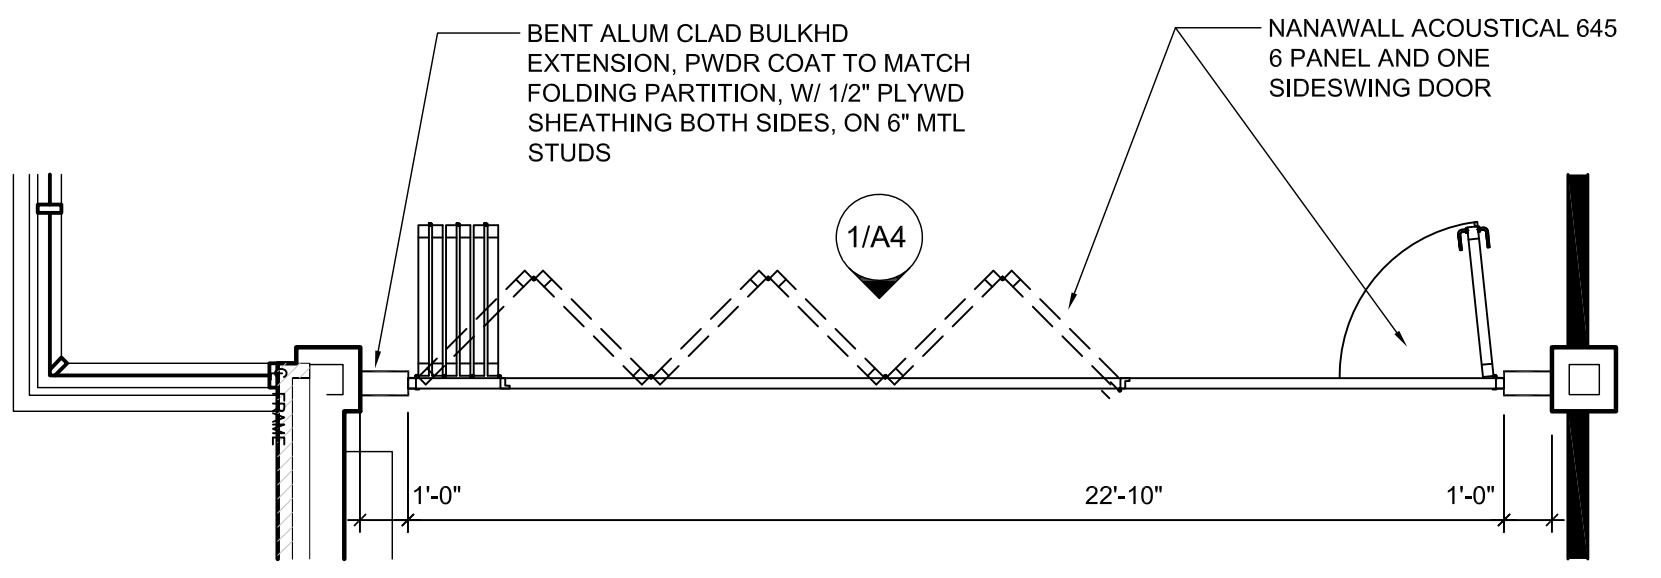

4 RESOURCE RM -DETAIL PLAN
 1/4" = 1' - 0"